


General Notes	
The information depicted on the map represents the results of surveys made on the date indicated and can	




U.S. ARMY ENGINEER DISTRICT  
CORPS OF ENGINEERS  
BUFFALO, NEW YORK 14207-3199

HURON HARBOR, OHIO

**AFTER CONTRACT DREDGING SOUNDINGS 2002**  
SCALE OF FEET

Sheet  
reference  
number:  
**025-HUR-31**

Sheet **1** of **2**

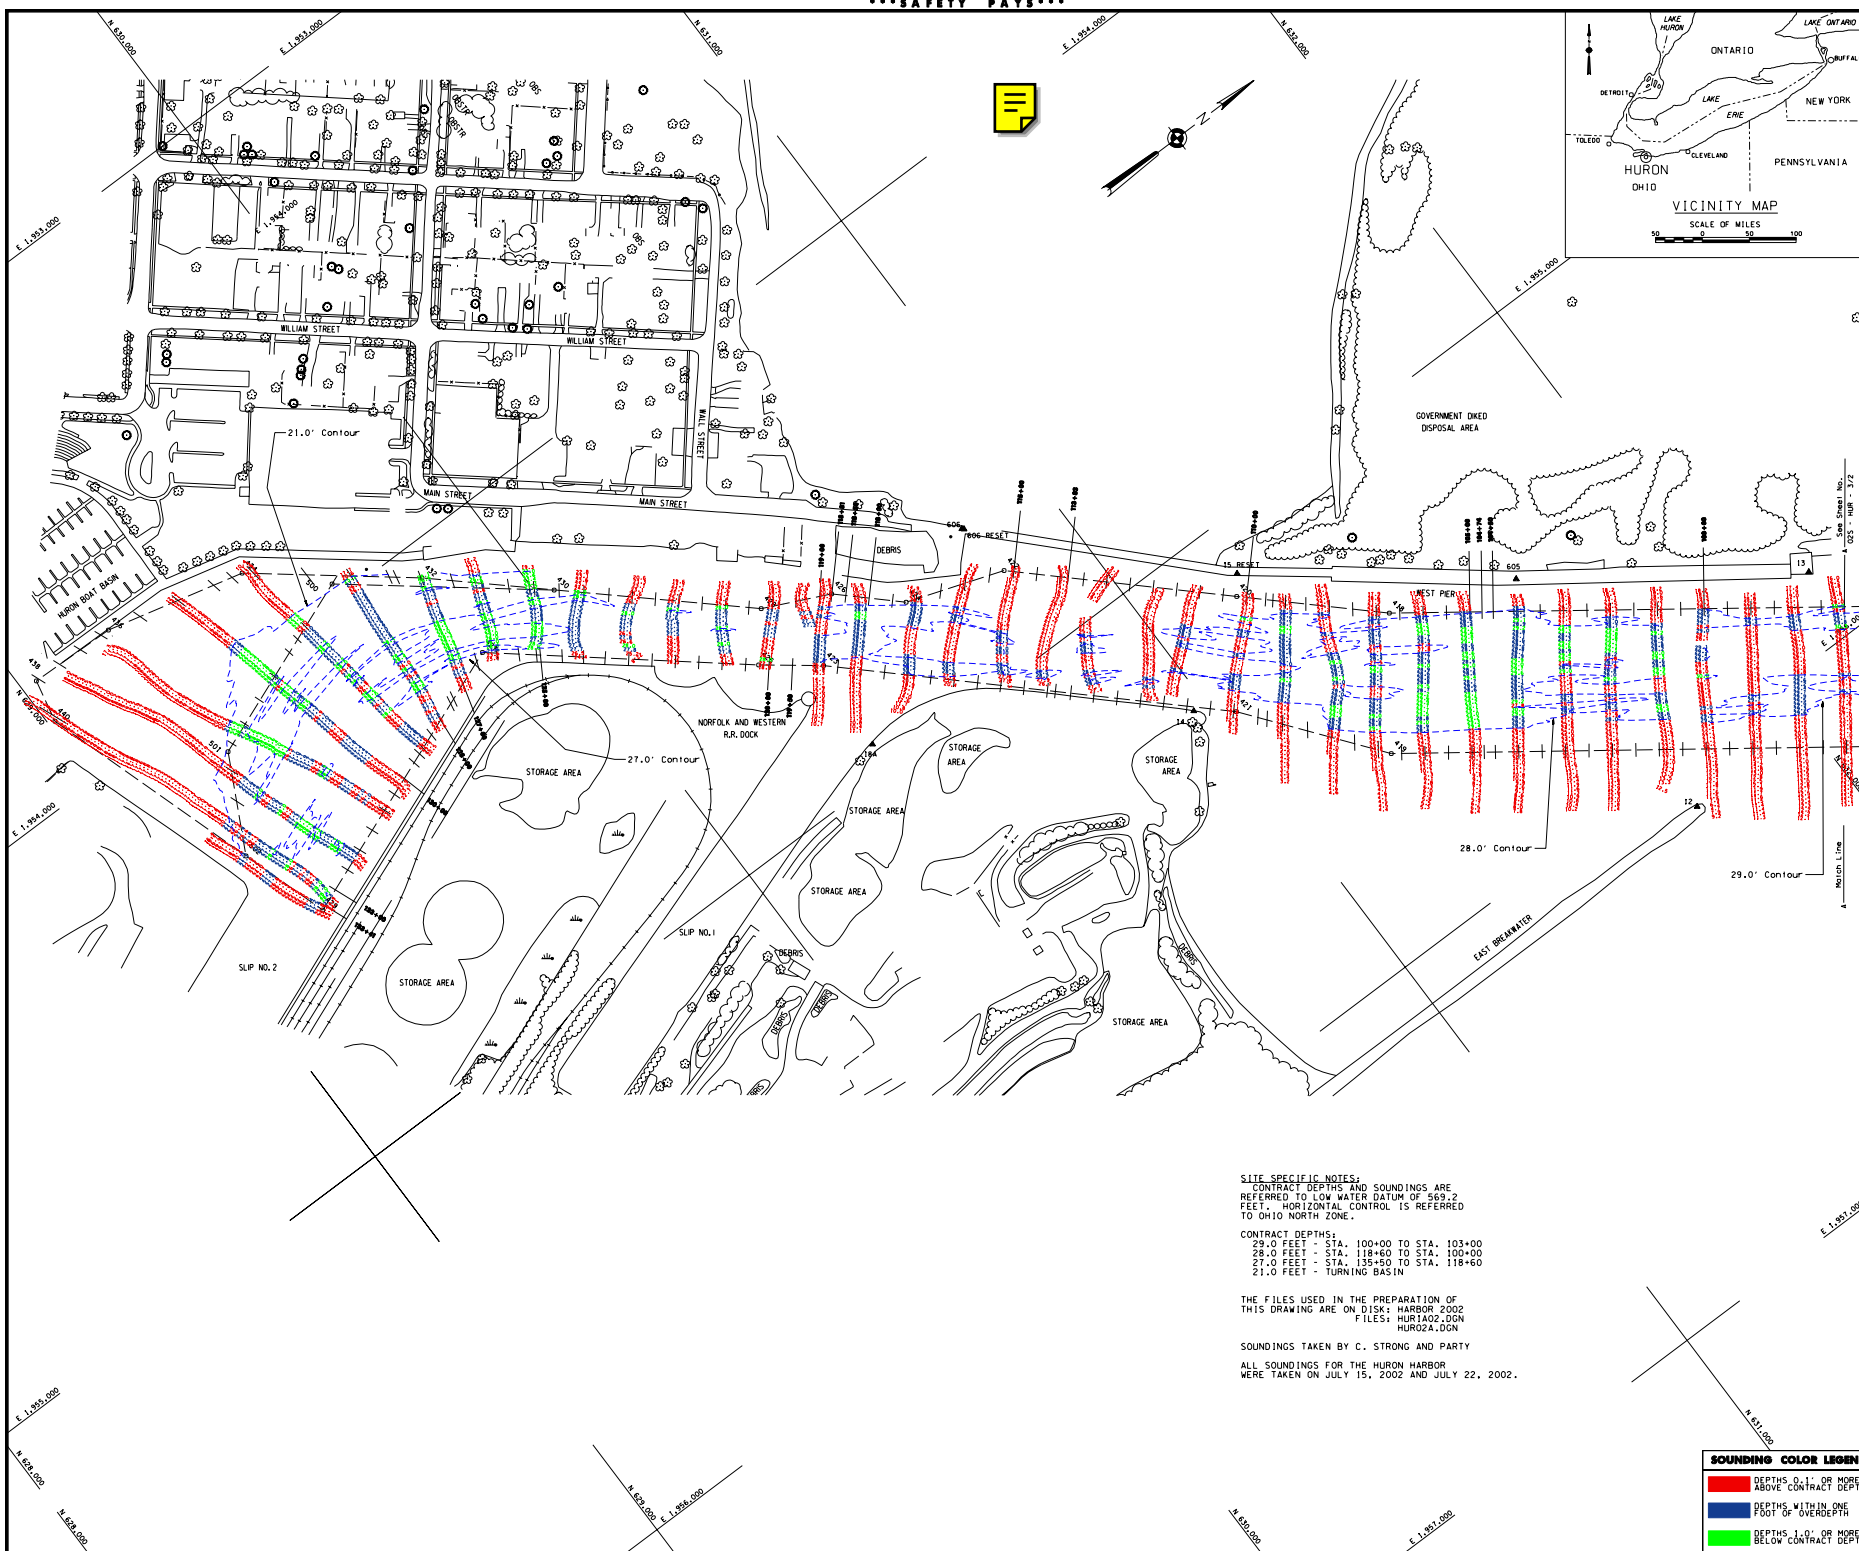

SITE SPECIFIC NOTES:  
CONTRACT DEPTHS AND SOUNDINGS ARE  
REFERRED TO LOW WATER DATUM OF 569.2  
FEET. HORIZONTAL CONTROL IS REFERRED  
TO OHIO NORTH ZONE.

CONTRACT DEPTHS:




29.0 FEET - STA. 100+00 TO STA. 103+00
28.0 FEET - STA. 118+60 TO STA. 100+00
27.0 FEET - STA. 135+50 TO STA. 118+60
21.0 FEET - TURNING BASIN

THE FILES USED IN THE PREPARATION OF  
THIS DRAWING ARE ON DISK: HARBOR 2002  
FILES: HUR1A02.DGN  
HUR02A.DGN

SOUNDINGS TAKEN BY C. STRONG AND PARTY

ALL SOUNDINGS FOR THE HURON HARBOR  
WERE TAKEN ON JULY 15, 2002 AND JULY 22, 2002

**SOUNDING COLOR LEGEND**

 DEPTHS 0.1' OR MORE ABOVE CONTRACT DEPTH  
 DEPTHS WITHIN ONE FOOT OF OVERDEPTH  
 DEPTHS 1.0' OR MORE BELOW CONTRACT DEPTH